








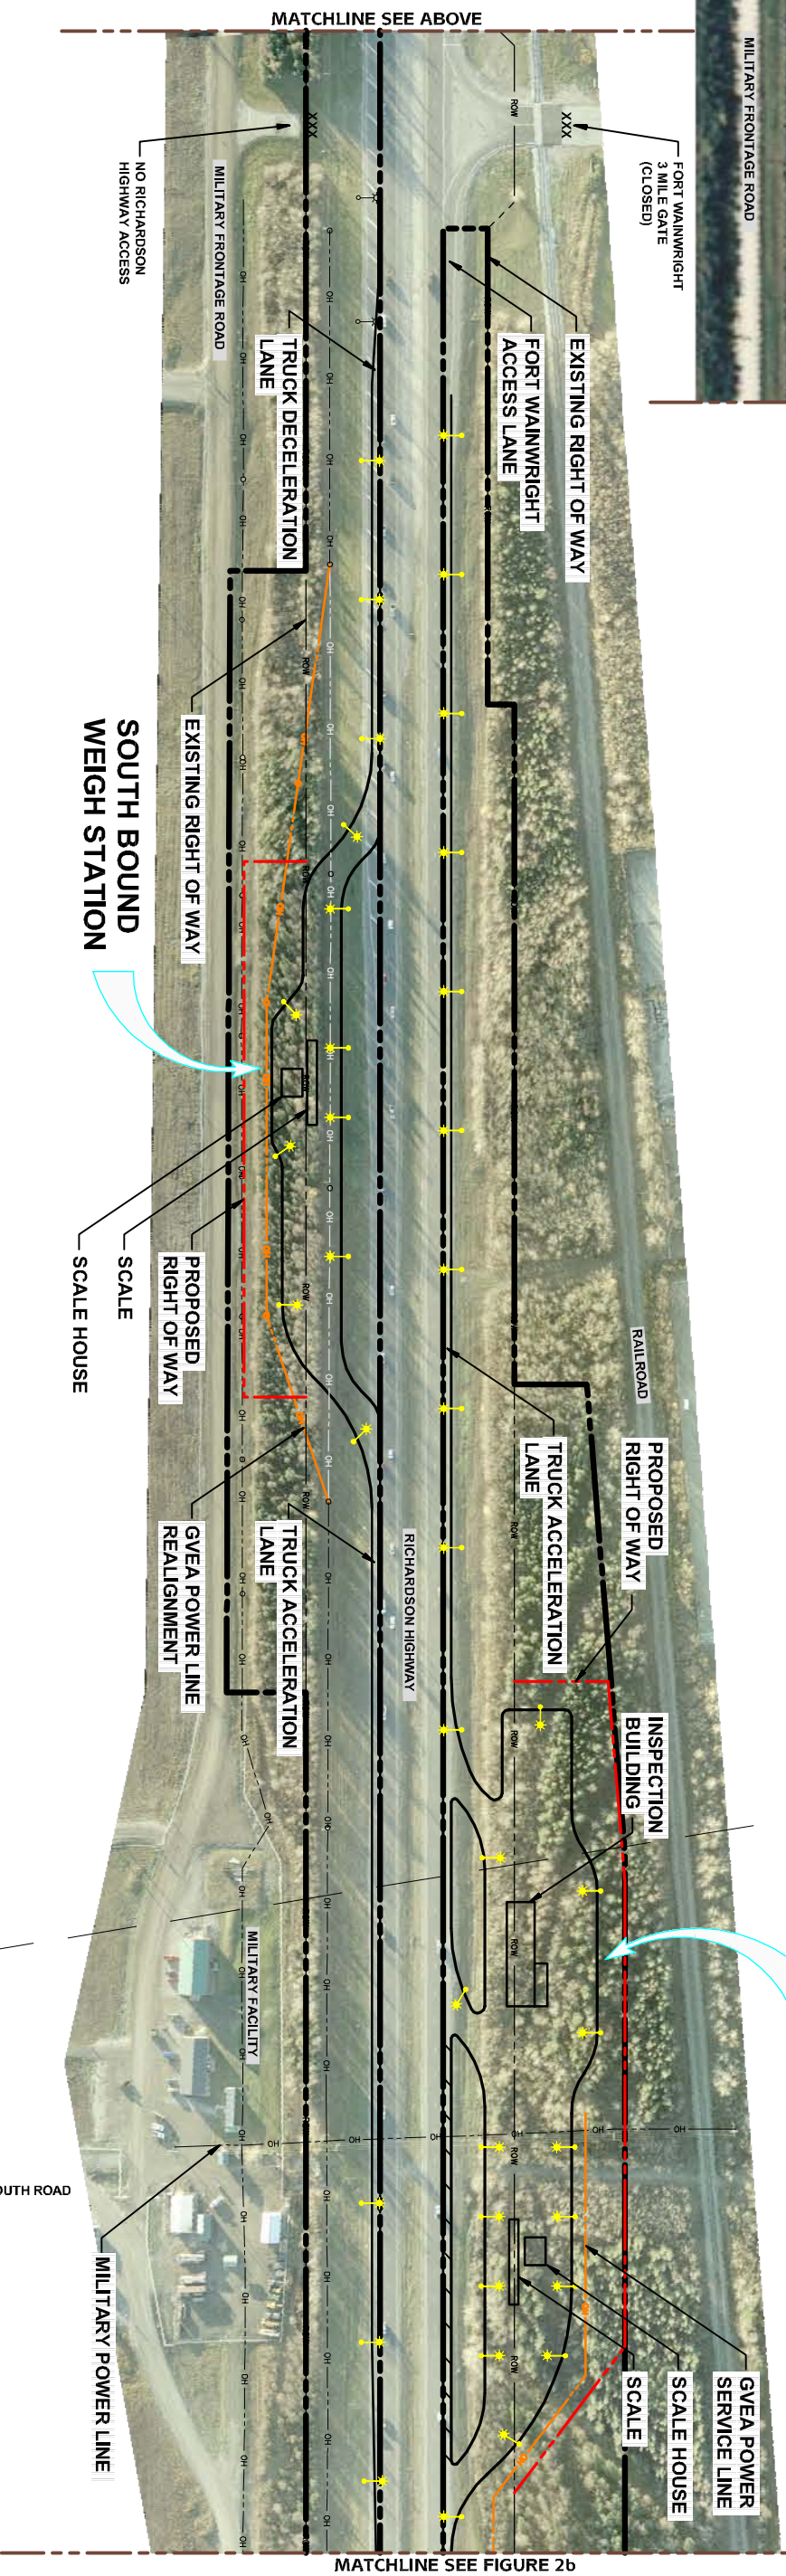


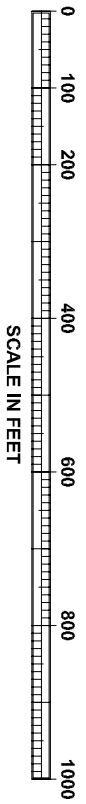
# BUILD ALTERNATIVE

FORT WAINWRIGHT



## LEGEND

-  PROJECT BOUNDARY
-  EXISTING POWER LINE
-  PROPOSED POWER LINE TO BE RELOCATED
-  EXISTING POWER LINE
-  PROPOSED POWER LINE
-  EXISTING ROW
-  PROPOSED ROW
-  EXISTING LIGHTING
-  PROPOSED LIGHTING



SEC 20  
SEC 19  
T1S, R1E

**BUILD ALTERNATIVE**  
**RICHARDSON HIGHWAY WEIGH STATION**  
**FIGURE 2a**