




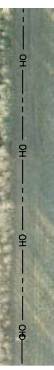


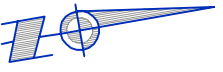


BUILD ALTERNATIVE

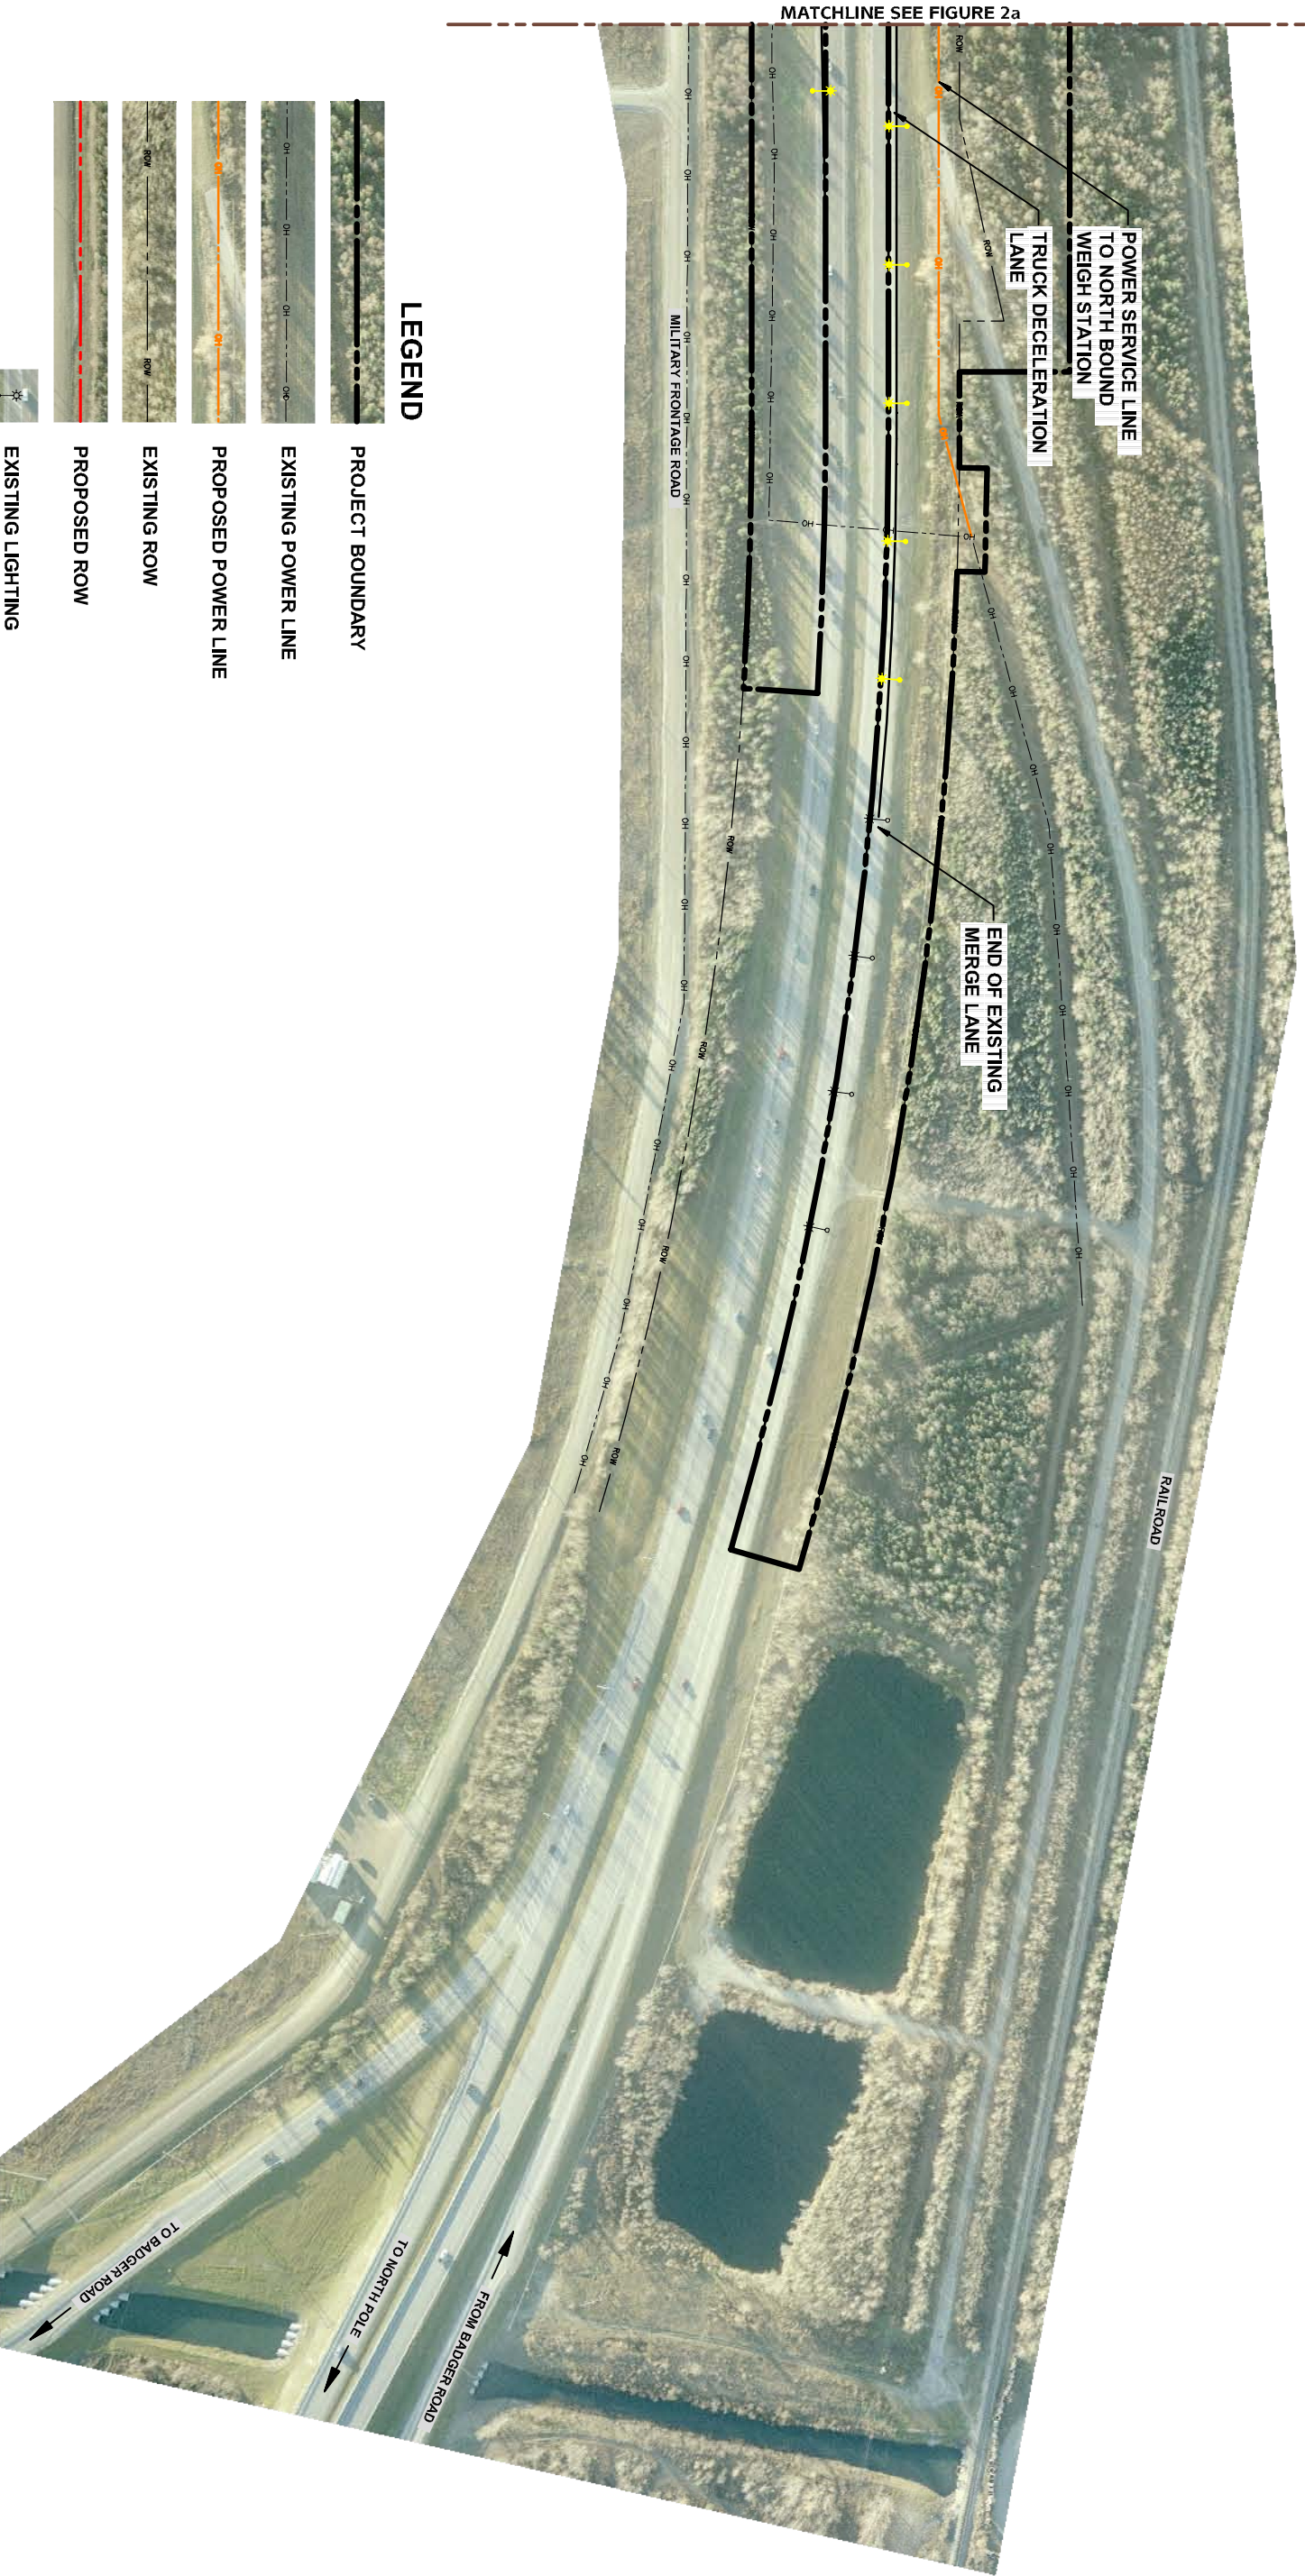


FORT WAINWRIGHT



LEGEND

-  PROJECT BOUNDARY
-  EXISTING POWER LINE
-  PROPOSED POWER LINE
-  EXISTING ROW
-  PROPOSED ROW
-  EXISTING LIGHTING
-  PROPOSED LIGHTING

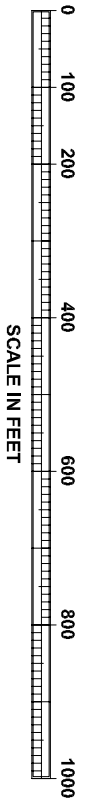

BUILD ALTERNATIVE
RICHARDSON HIGHWAY WEIGH STATION